


LENNAR NORTHEAST PARTNERS, LIMITED PARTNERSHIP
 DEED BOOK 1445, PAGE 185
 ZONING 5-6

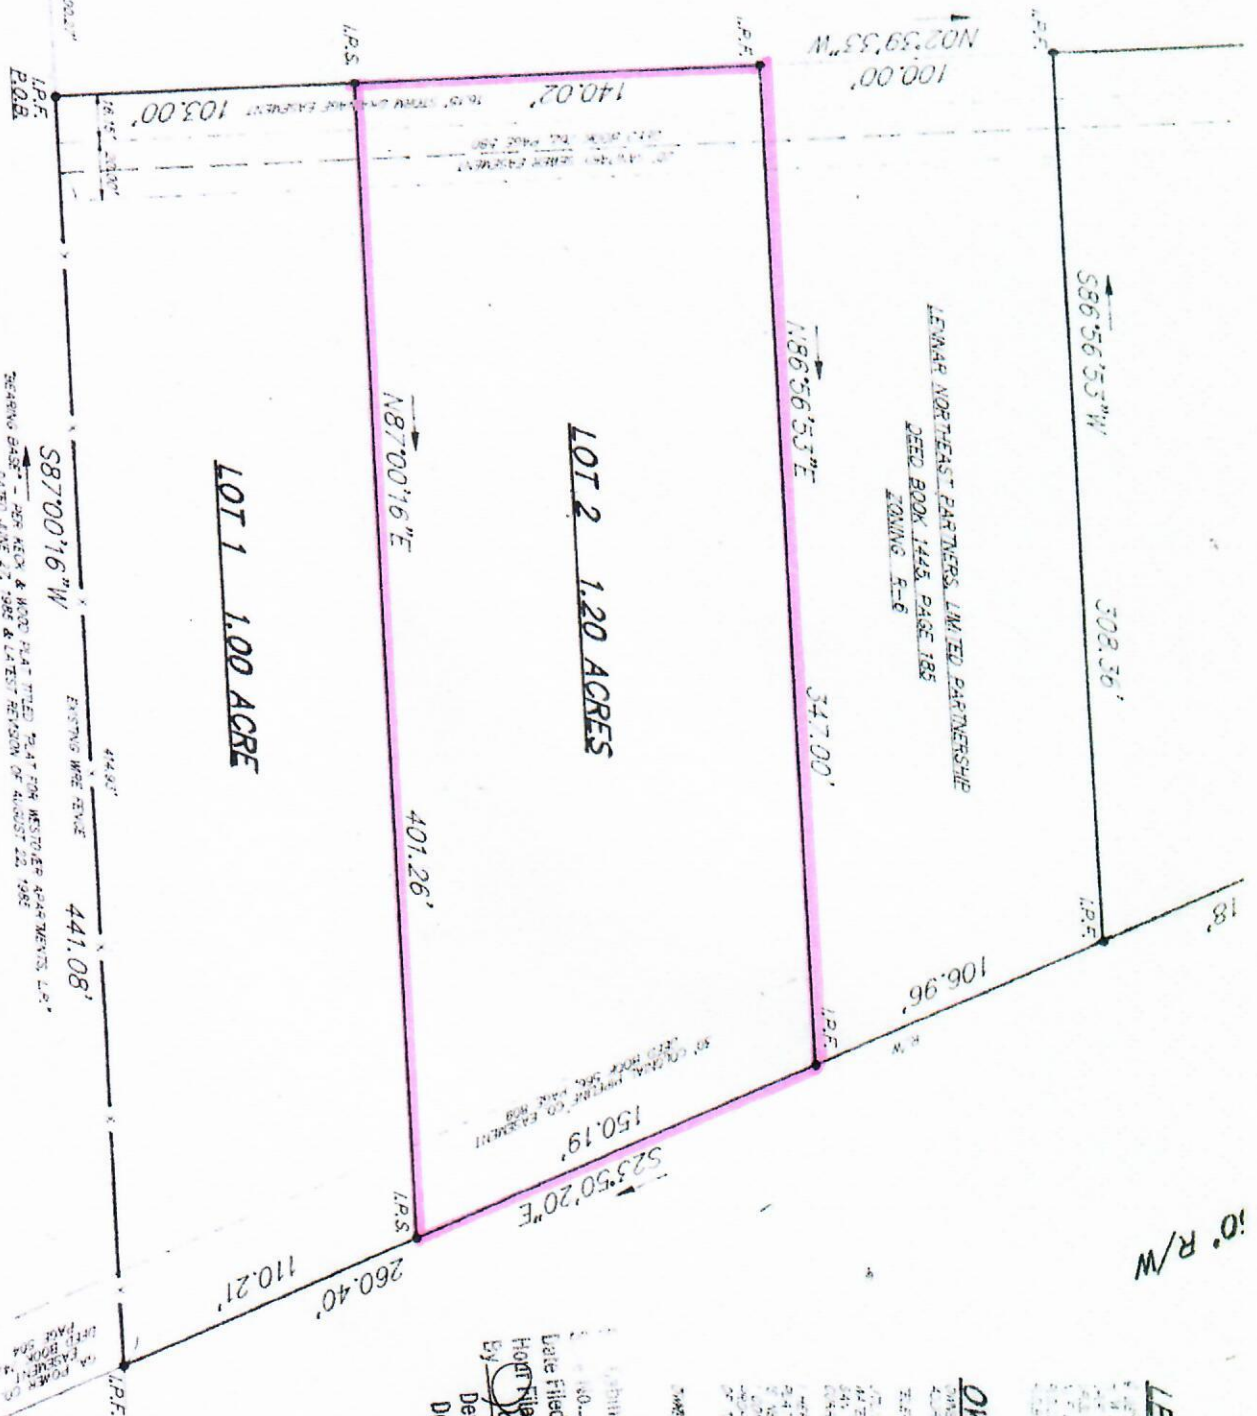

LEGEND:
 ...

OWNER CERTIFICA
 ...

Record No. C-35-D
 Date filed 5-21-97
 Hour filed 11:35 P.M.
 By Judith Boyce
 Deputy Clerk Superior Court
 Dougherty County, Georgia

APPROVAL:

John T. ...
 ...

DOUGHERTY COUNTY HOLDING FOND

REVISIONS:

...
 ...

DWG # 97033
 DRAWN BY: MWM
 DATE OF PLAT: MARCH/05/1997
 COMPLETION DATE OF FIELD SURVEY
 1579 U.S. HIGHWAY 19 SOUTH
 LEE EXECUTIVE CENTER
 LEESBURG, GEORGIA 31763

POST OFFICE BOX 866
 ALBANY, GEORGIA 31702-0866
 PHONE: (912) 434-1784
 FAX: (912) 883-5327
 EMAIL: ...